


**EXISTING**

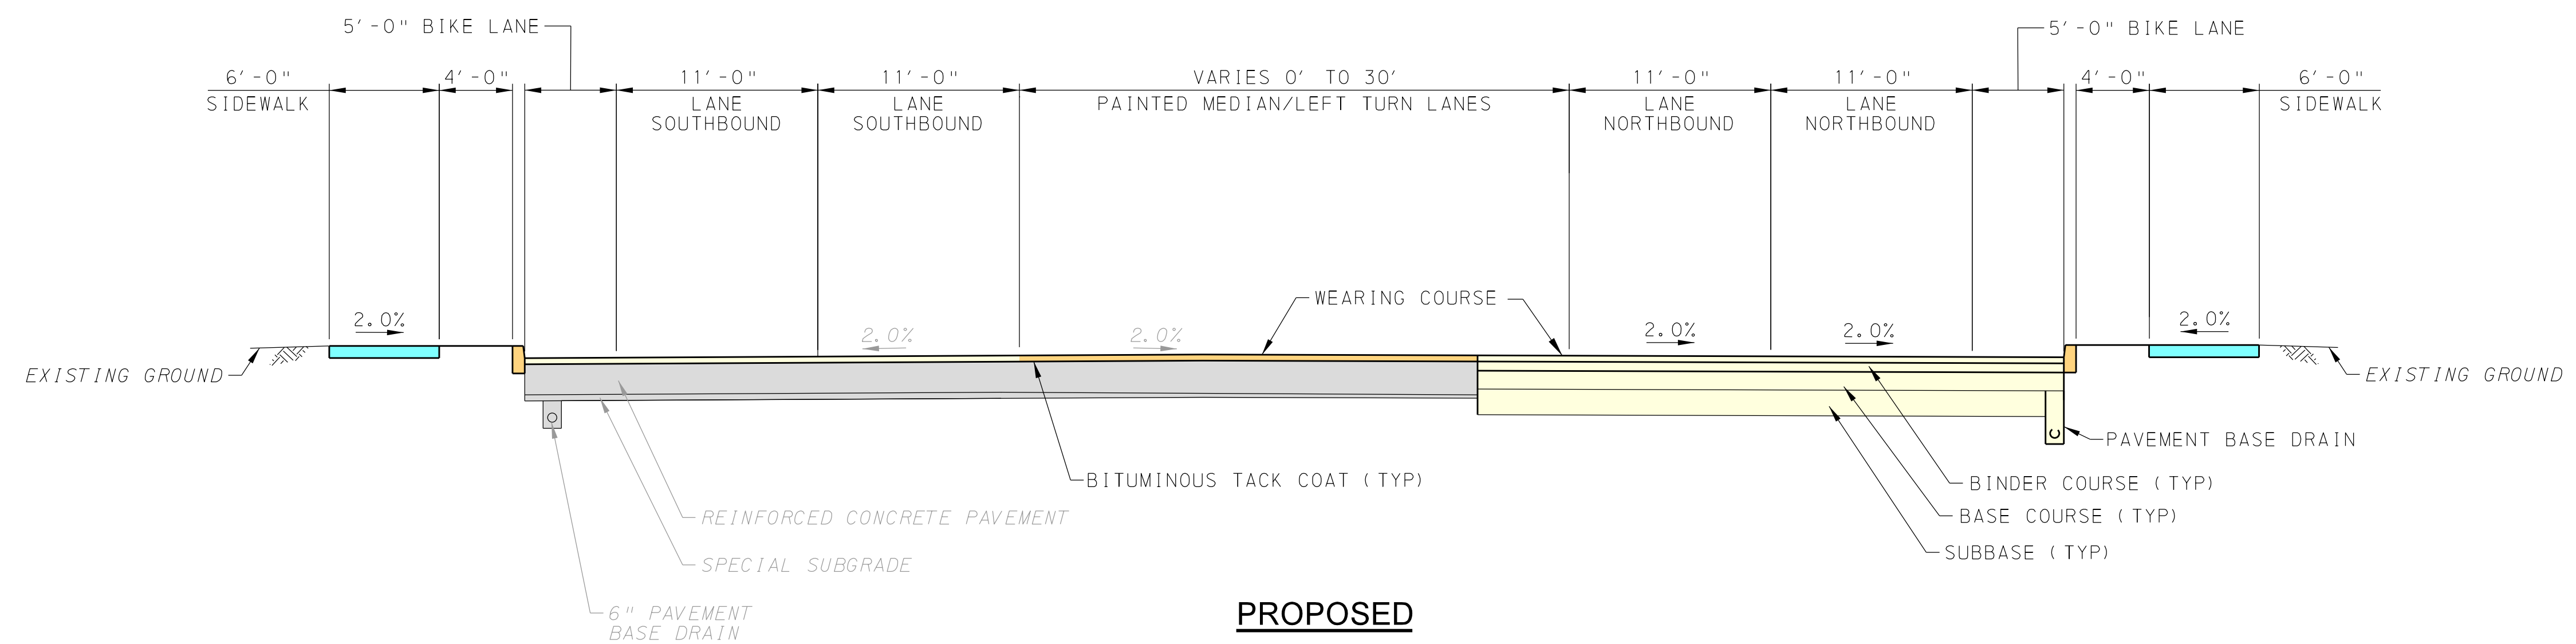

**PROPOSED**

# LANCASTER AVENUE TYPICAL SECTION

NOT TO SCALE

**PRELIMINARY**