


EXISTING

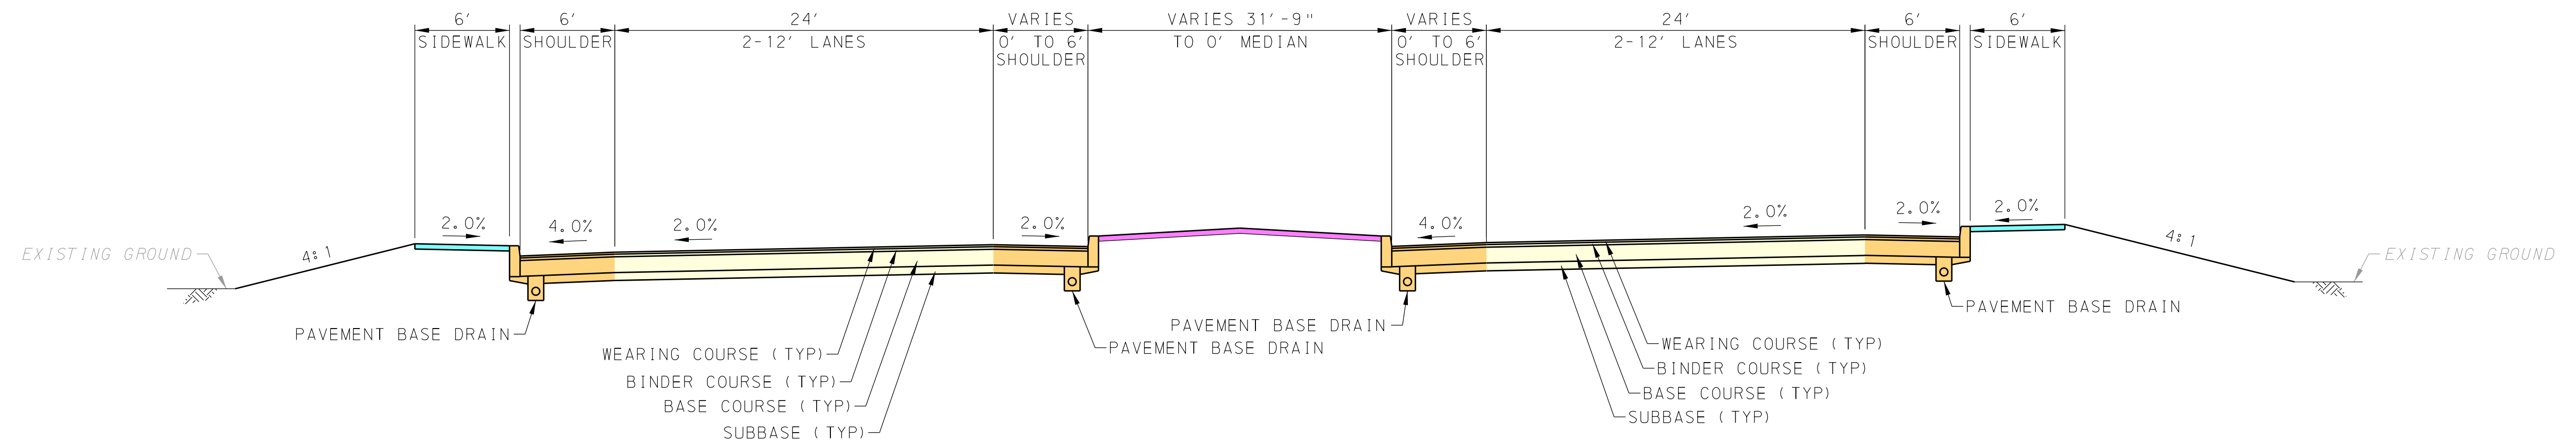

PROPOSED

PENN STREET / PENN AVENUE TYPICAL SECTION

NOT TO SCALE

PRELIMINARY