


EXISTING

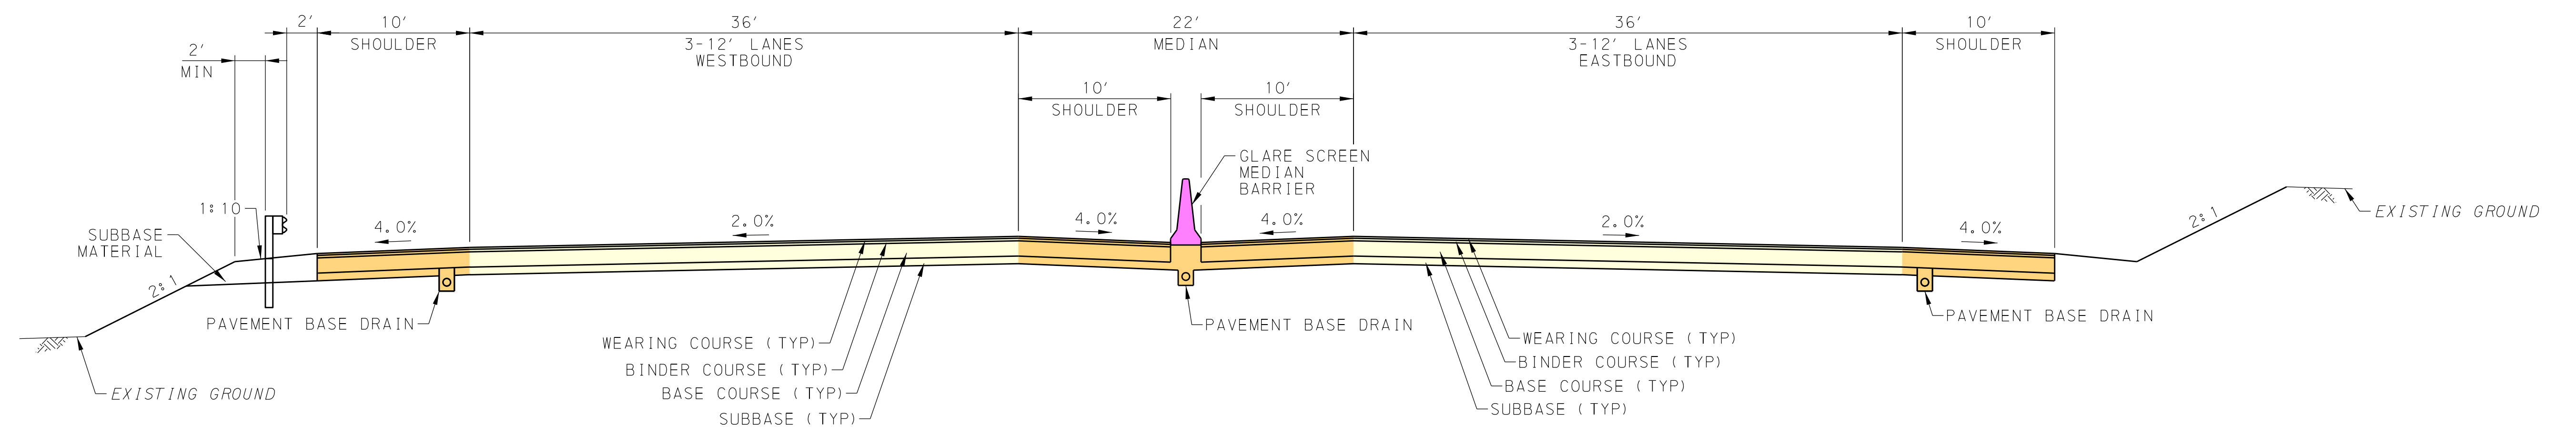

PROPOSED

US 422 TYPICAL SECTION

NOT TO SCALE

PRELIMINARY