



IMPACT PLAN NEVERSINK CONNECTOR TRAIL

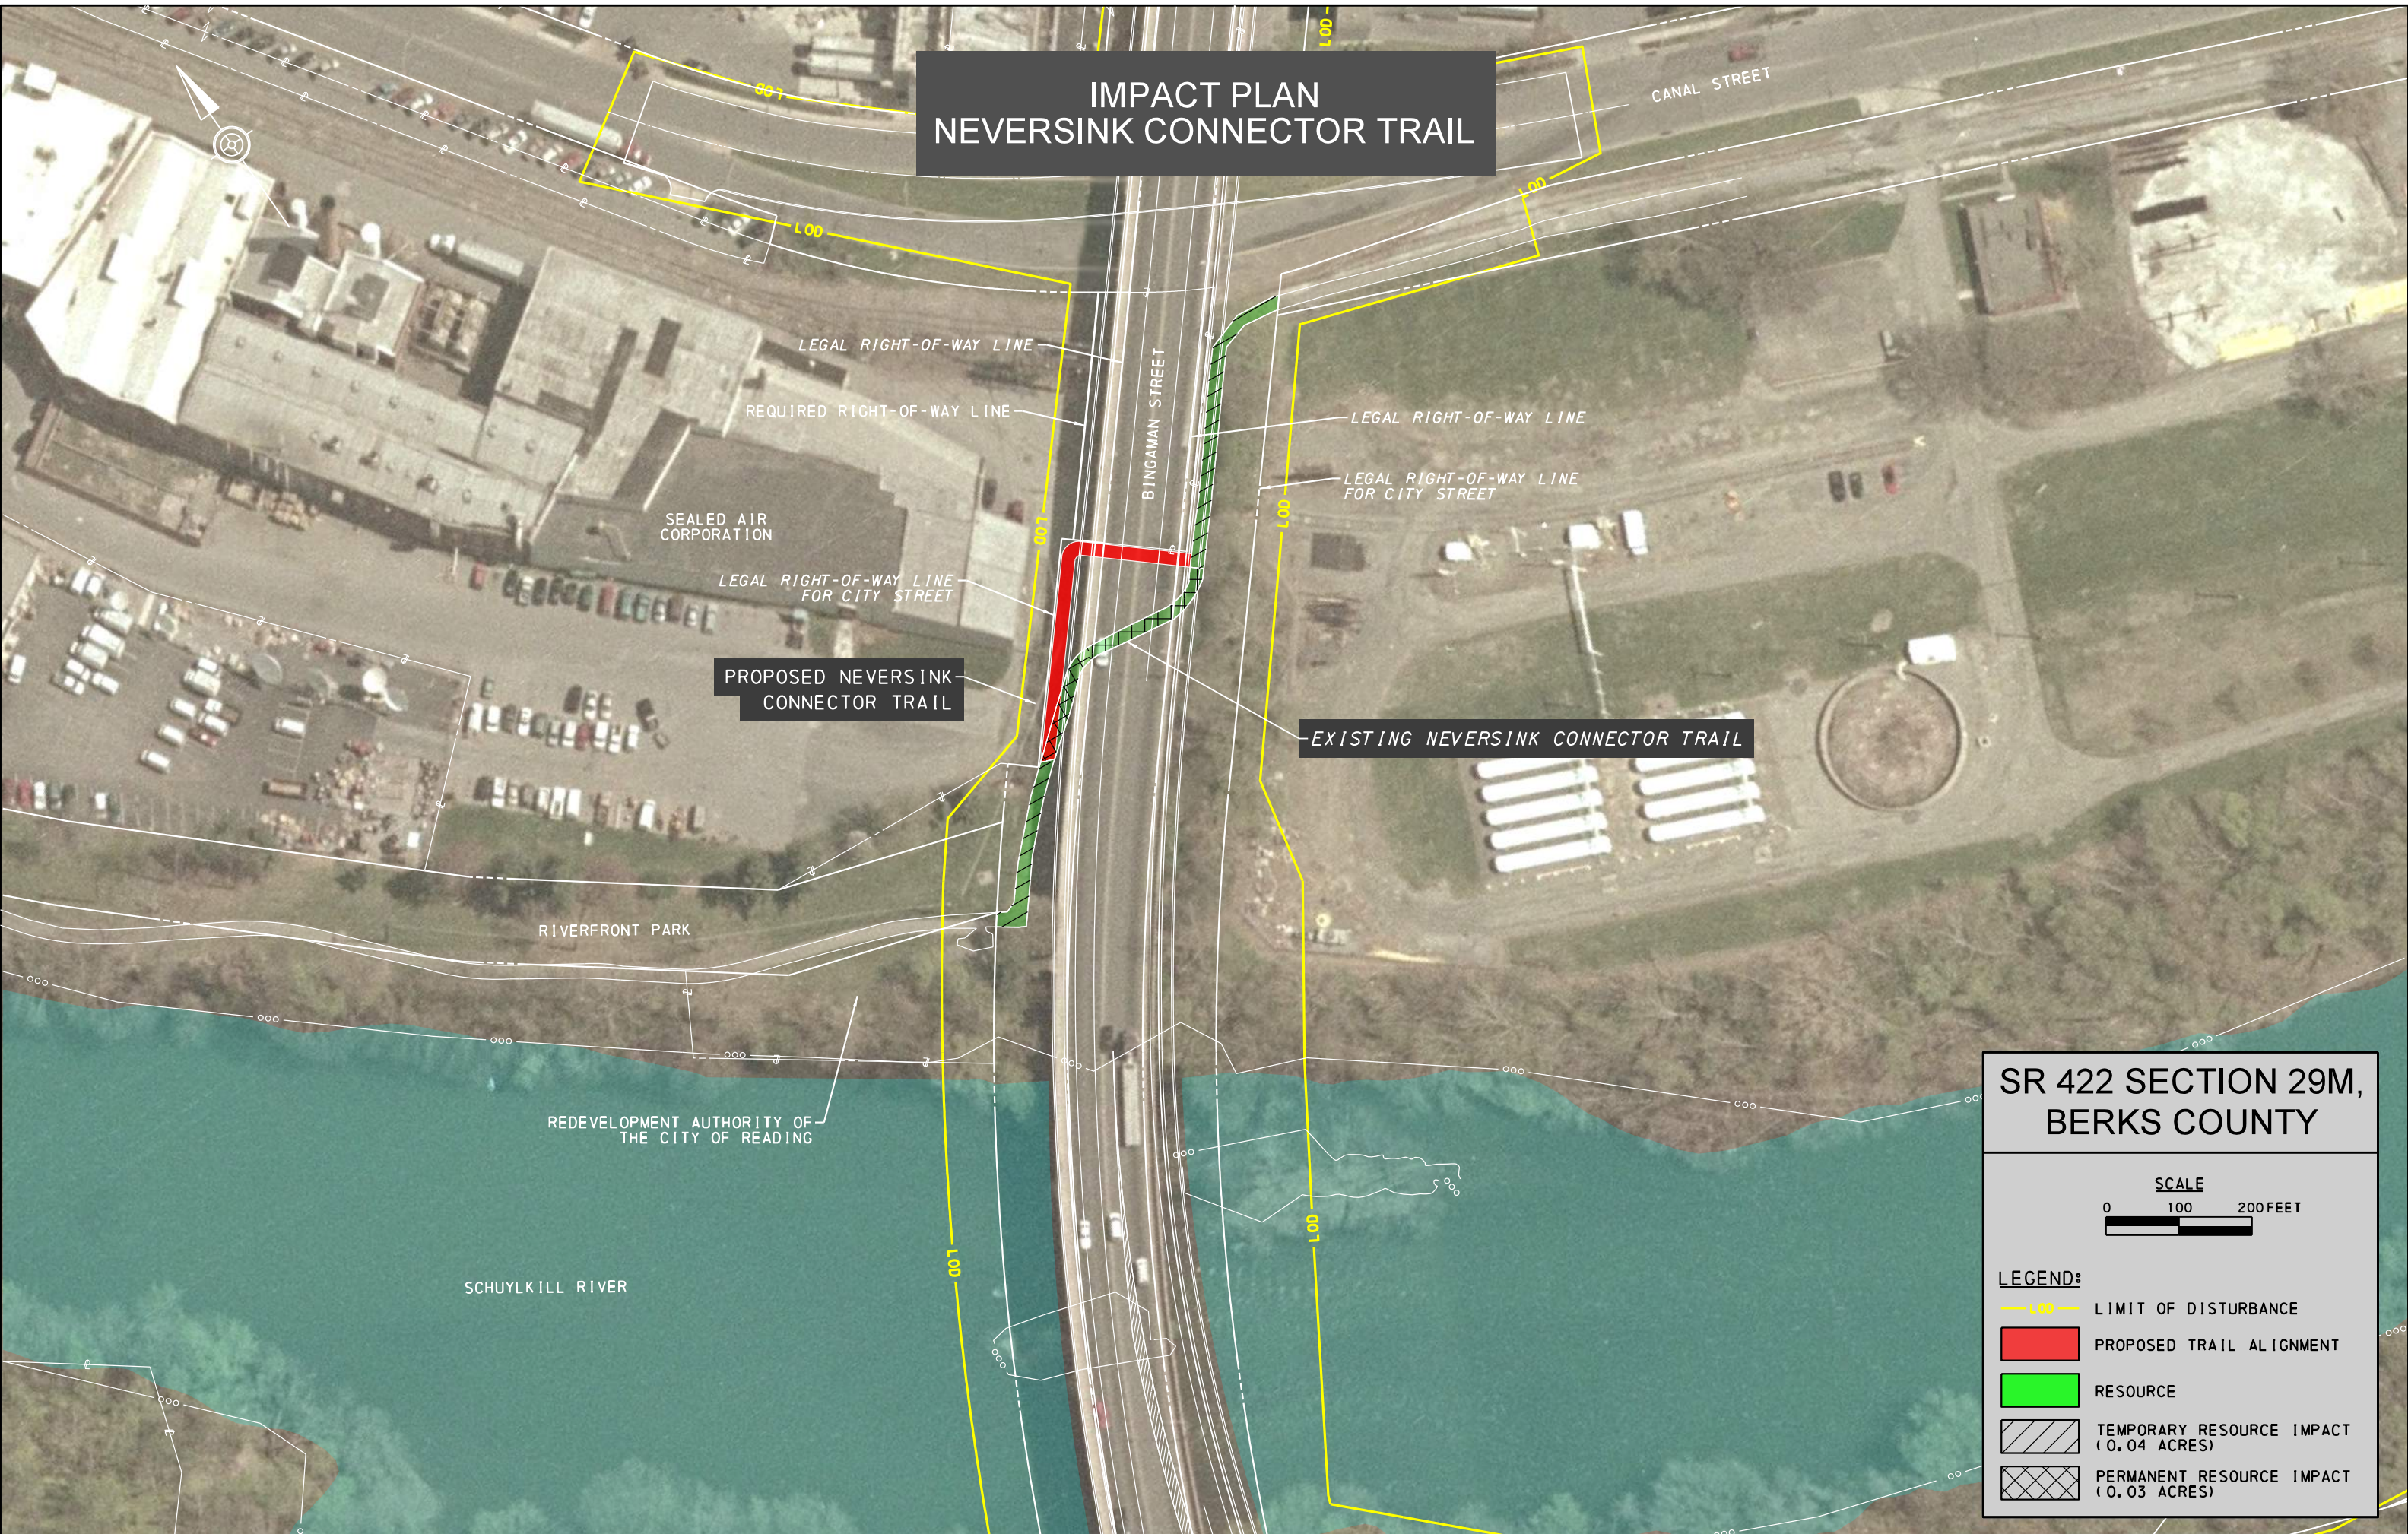

PROPOSED NEVERSINK
CONNECTOR TRAIL

EXISTING NEVERSINK CONNECTOR TRAIL

SR 422 SECTION 29M, BERKS COUNTY

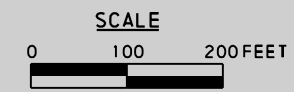

- LEGEND:**
- LOD — LIMIT OF DISTURBANCE
 - PROPOSED TRAIL ALIGNMENT
 - RESOURCE
 - ▨ TEMPORARY RESOURCE IMPACT (0.04 ACRES)
 - ▩ PERMANENT RESOURCE IMPACT (0.03 ACRES)